


PRELIMINARY PLAT OF CEDAR RIDGE SUBDIVISION

PART OF THE NORTHEAST QUARTER OF SECTION 36,
TOWNSHIP 5 NORTH, RANGE 8 WEST,
OF THE THIRD PRINCIPAL MERIDIAN IN
MADISON COUNTY, ILLINOIS

PROJECT NOTES / SPECIFICATIONS / INFORMATION

- THE TYPE, SIZE, AND LOCATION OF UTILITIES AS DELINEATED IN THESE TOPOGRAPHIC LAND SURVEY DOCUMENTS AND/OR CIVIL ENGINEERING DESIGN DOCUMENTS HAVE BEEN DETERMINED BY REVIEW OF AVAILABLE EXISTING "AS-BUILT" OR RECORD DRAWINGS; FIELD SURVEY OF J.U.L.I.E. MARKED UTILITIES; OR FIELD SURVEY OF ABOVE GROUND SURFACE UTILITY FEATURES. THE OWNER AND ENGINEER HAVE NOT UNDERTAKEN SUBSURFACE EXPLORATORY INVESTIGATIONS TO CONFIRM OR VERIFY THE UTILITIES SHOWN ON THESE DOCUMENTS, THEREFORE THEIR EXACT LOCATION, SIZE AND FUNCTION MUST BE CONSIDERED APPROXIMATE AND MUST BE FIELD CONFIRMED BY THE CONTRACTOR.

THE ENGINEER AND OWNER FURTHER DO NOT WARRANT THAT ALL UTILITIES HAVE BEEN ILLUSTRATED ON THESE DOCUMENTS. THE CONTRACTOR IS SOLELY RESPONSIBLE FOR CONTACTING J.U.L.I.E. FOR FIELD VERIFICATION OF ALL UTILITIES ON THE SITE PRIOR TO COMMENCEMENT OF CONSTRUCTION. IF THE CONTRACTOR DETERMINES THAT SUBSTANTIAL DISCREPANCY EXISTS BETWEEN FIELD VERIFIED UTILITIES AND THESE PLANS WHICH WOULD SIGNIFICANTLY AFFECT THE FUNCTION, COST, OR PERFORMANCE OF THE PROJECT, THE CONTRACTOR SHALL IMMEDIATELY CONTACT THE ENGINEER FOR CLARIFICATION AND PROJECT DIRECTION.
- IT IS NOT WARRANTED THAT THIS PLAT/DOCUMENT CONTAINS COMPLETE INFORMATION REGARDING EASEMENTS, RESERVATIONS, RESTRICTIONS, RIGHTS-OF-WAY, BUILDING LINE SETBACKS, AND OTHER ENCUMBRANCES. FOR COMPLETE INFORMATION, A TITLE OPINION OR COMMITMENT FOR TITLE INSURANCE SHOULD BE OBTAINED AND THOROUGHLY REVIEWED.
- THE MINIMUM GARAGE FLOOR ELEVATION OF EACH BUILDING SHALL BE ONE (1) FOOT ABOVE THE BACK OF CURB ELEVATION. THIS ELEVATION SHALL BE MEASURED AT THE CENTER OF LOT FRONTAGE. ALL DRIVEWAYS AT THE PROPERTY LINE SHALL BE A MINIMUM OF SIX (6) INCHES ABOVE THE BACK OF CURB ELEVATION. IF VARIATION IN THIS CRITERIA IS REQUESTED DUE TO EXTENUATING CIRCUMSTANCES, OR IF A WALKOUT BASEMENT OR PARTIALLY EXPOSED BASEMENT IS DESIRABLE, THE BUILDER AND/OR OWNER SHALL RETAIN A PROFESSIONAL ENGINEER TO ESTABLISH THE MINIMUM ELEVATIONS OR PROPER GRADING NECESSARY TO PREVENT STORM WATER DAMAGE.
- THE MINIMUM GARAGE, FIRST FLOOR OR BASEMENT WALL OPENING ELEVATION OF EACH BUILDING OR STRUCTURE LOCATED ADJACENT TO OR IN THE VICINITY OF A DRAINAGEWAY OR STORM WATER STRUCTURE SHALL BE ESTABLISHED A MINIMUM OF TWO (2) FOOT ABOVE THE OVERLAND FLOW OR HEADWATER ELEVATION THAT MAY BE DEVELOPED DURING THE ONE-HUNDRED (100) YEAR STORM EVENT.
- ALL WORK, INSTALLATION, PROCEDURES, MATERIALS, TESTING, AND INSPECTION SHALL CONFORM TO THE STATE, MUNICIPAL, AND LOCAL UNITS OF GOVERNMENT HAVING JURISDICTION OVER THIS PROJECT.
- ALL WORK, INSTALLATION, PROCEDURES, AND MATERIALS ASSOCIATED WITH THIS PROJECT SHALL CONFORM TO THE ILLINOIS ACCESSIBILITY CODE AND THE UNITED STATES AMERICANS WITH DISABILITIES ACT.
- ALL WORK, INSTALLATION, PROCEDURES, MATERIALS, AND TESTING ASSOCIATED WITH THIS PROJECT SHALL CONFORM TO THE STANDARD SPECIFICATIONS FOR ROAD AND BRIDGE CONSTRUCTION, ADOPTED JANUARY 1, 2022 AND THE SUPPLEMENTAL SPECIFICATIONS AND RECURRING SPECIAL PROVISIONS ADOPTED JANUARY 1, 2024 (BOTH OF WHICH WILL BE HERINAFTER REFERRED TO IN THESE DOCUMENTS AS THE STANDARD SPECIFICATIONS (HIGHWAY)).
- ALL WORK, INSTALLATION, PROCEDURES, MATERIALS, AND TESTING ASSOCIATED WITH THIS PROJECT SHALL CONFORM TO THE LATEST ADDITION OF STANDARD SPECIFICATIONS FOR WATER; AND THE RECOMMENDED STANDARDS FOR WATER WORKS (BOTH OF WHICH WILL BE HERINAFTER REFERRED TO IN THESE DOCUMENTS AS THE STANDARD SPECIFICATIONS (WATER, STORM AND SANITARY)).
- ALL WORK, INSTALLATION, PROCEDURES, MATERIALS, AND TESTING ASSOCIATED WITH THIS PROJECT SHALL CONFORM TO THE ILLINOIS ENVIRONMENTAL PROTECTION AGENCY STANDARDS AND SPECIFICATIONS FOR SOIL EROSION AND SEDIMENT CONTROL, LATEST ADDITION, WHICH WILL BE HERINAFTER REFERRED TO IN THESE DOCUMENTS AS THE STANDARD SPECIFICATIONS (EROSION).
- ALL PROPOSED UTILITY SIZES SHOWN ARE PRELIMINARY. FINAL SIZES AND LOCATIONS SHALL BE SHOWN IN THE IMPROVEMENT PLAN SUBMITTAL TO THE MADISON COUNTY.
- EROSION CONTROL REQUIREMENTS FOR THE CONSTRUCTION PHASE OF THE INFRASTRUCTURE AND HOMESITES WILL INCLUDE PROPERLY INSTALLED EROSION CONTROL FENCE, CONSTRUCTION AND MAINTENANCE OF A RIP-RAP SEDIMENT TRAP IN DRY DETENTION BASINS AND INSTALLATION AND MAINTENANCE OF GEOTEXTILE FABRIC INLET PROTECTION LOGS AT STORM WATER INLETS. ALL EROSION CONTROL MEASURES SHALL COMPLY WITH SOIL EROSION AND SEDIMENT CONTROL ORDINANCES FOR MADISON COUNTY.
- THERE ARE NO KNOWN MINED OUT AREAS ON TRACT TO BE SUBDIVIDED.
- OUTLOT A TO BE RETAINED BY CEDAR RIDGE DEVELOPMENT LLC FOR FUTURE DIVISION IF ADJACENT PARCEL IS ACQUIRED FOR DEVELOPMENT.

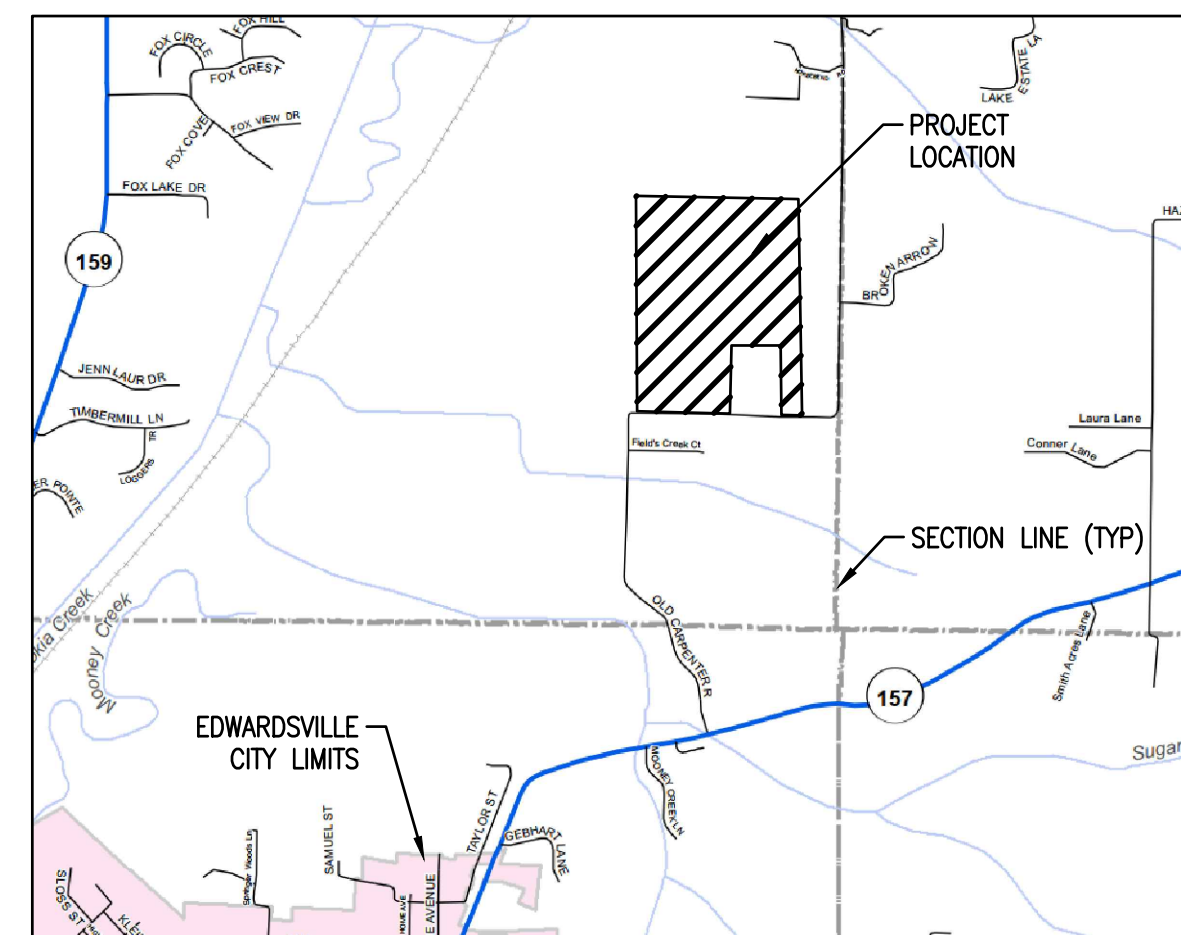

LOCATION MAP

OWNER/DEVELOPER
CEDAR RIDGE DEVELOPMENT, LLC
4366 HIGHWAY 162
GRANITE CITY, IL 62024
PHONE: (618) 931-3760

ENGINEER/SURVEYOR
THOUVENOT, WADE, & MOERCHEN, INC.
204 EVERGREEN LANE, UNIT B
GLEN CARBON, IL 62034PHONE: (618) 656-4040
PROFESSIONAL ENGINEER: JUSTIN VENVERTLOH
LAND SURVEYOR: JOHN-MICHAEL SMITH

INDEX OF SHEETS


- COVER
- SUBDIVISION PLAN
- EXISTING CONDITIONS
- GRADING PLAN
- UTILITY PLAN
- SEWAGE PLAT

GROSS ACREAGE	96.05 AC.
AREA IN ROW (SUBDIVISION)	6.18 AC.
AREA IN ROW (OLD CARPENTER RD. DEDICATION)	0.92 AC.
COMMON AREA (FOR FUTURE DEVELOPMENT)	2.62 AC.
PASSIVE GREENSPACE REQUIRED	3.84 AC.
PASSIVE GREENSPACE (DEDICATED OUTLOT)	0.84 AC.
PASSIVE GREENSPACE (IN DEDICATED EASEMENT)	3.00 AC.
ACTIVE GREENSPACE REQUIRED	5.76 AC.
ACTIVE GREENSPACE PROVIDED	0.00 AC. (VARIANCE REQUESTED)
NET ACREAGE	88.11 AC.

EXISTING ZONING CLASSIFICATION - COUNTY A AGRICULTURAL
PROPOSED ZONING CLASSIFICATION - COUNTY A AGRICULTURAL

SCHOOL DISTRICT: EDWARDSVILLE CUSD #7

-----	EX RIGHT-OF-WAY LINE
-----	PR RIGHT-OF-WAY LINE
-----	EX LOT LINE
-----	PR LOT LINE
-----	EASEMENT LINE
-----	SETBACK LINE

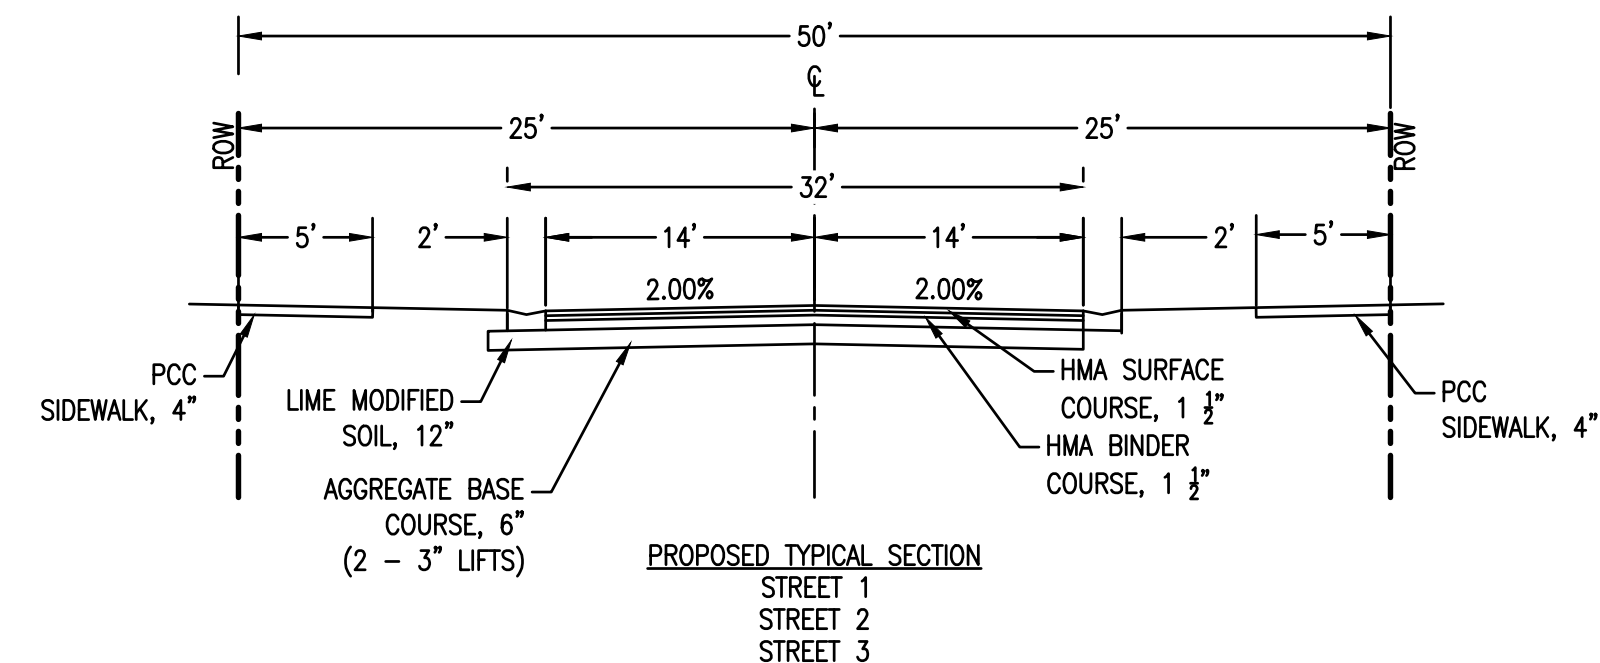

DRAINAGE STATEMENT

WE THE UNDERSIGNED, DO HEREBY CERTIFY TO THE BEST OF OUR KNOWLEDGE AND BELIEF THAT DRAINAGE OF SURFACE WATERS WILL NOT BE CHANGED BY THE CONSTRUCTION OF SUCH SUBDIVISION OR ANY PART THEREOF, OR THAT IF SUCH SURFACE WATER WILL BE CHANGED, ADEQUATE PROVISIONS HAVE BEEN MADE FOR COLLECTION AND DIVERSION OF SUCH SURFACE WATERS INTO PUBLIC AREAS OR DRAINS WHICH THE SUBDIVIDER HAS A RIGHT TO USE, AND THAT SUCH SURFACE WATERS WILL NOT BE DEPOSITED ON THE PROPERTY OF ADJOINING LANDOWNERS IN SUCH CONCENTRATIONS AS MAY CAUSE DAMAGE TO THE ADJOINING PROPERTY BECAUSE OF THE CONSTRUCTION OF THE SUBDIVISION.

OWNER

ENGINEER



CONSULTING ENGINEERING
GEOSPATIAL SERVICES

ILLINOIS	SWANSEA COLUMBIA GLEN CARBON PEORIA DECATUR
MISSOURI	ST. CHARLES ST. LOUIS COLUMBIA
TENNESSEE	NASHVILLE CHATTANOOGA ATHENS

THOUVENOT, WADE & MOERCHEN, INC.

GLEN CARBON OFFICE
204 EVERGREEN LANE, UNIT B
GLEN CARBON, ILLINOIS
62034
(618) 656-4040
WWW.TWM-INC.COM

PROF. LICENSE	NUMBER
IL. PROF. DESIGN FIRM	184-001220
IL. PROF. ENGR. CORP.	62-035370
IL. PROF. STR. ENGR. CORP.	81-005202
IL. PROF. LAND SURV. CORP.	048-000229
KS. PROF. ENGR. FACILITY	E-3256
MO. PROF. ENGR. CORP.	001528
MO. LAND SURVEYING CORP.	000346
TN. PROF. ENGR. FIRM	8974

SEAL



SIGNATURE:
DATE SIGNED: 8/21/24
LICENSE EXPIRATION: 11/30/2025

ISSUED FOR REVIEW
4/23/2024


REV.	DATE	DESCRIPTION
1	4/23/24	COUNTY REVIEW COMMENTS
2	8/21/24	REVIEW COMMENTS
3		
4		

DRAWN BY: BBG
DESIGNED BY: JJV
CHECKED BY: JJV
APPROVED BY: JJV
PROJECT NO: 230933

PROJECT:
PRELIMINARY PLAT
CEDAR RIDGE SUBDIVISION
MADISON COUNTY, ILLINOIS

TITLE:
COVER

THIS PLAT IS NOT FOR
RECORD

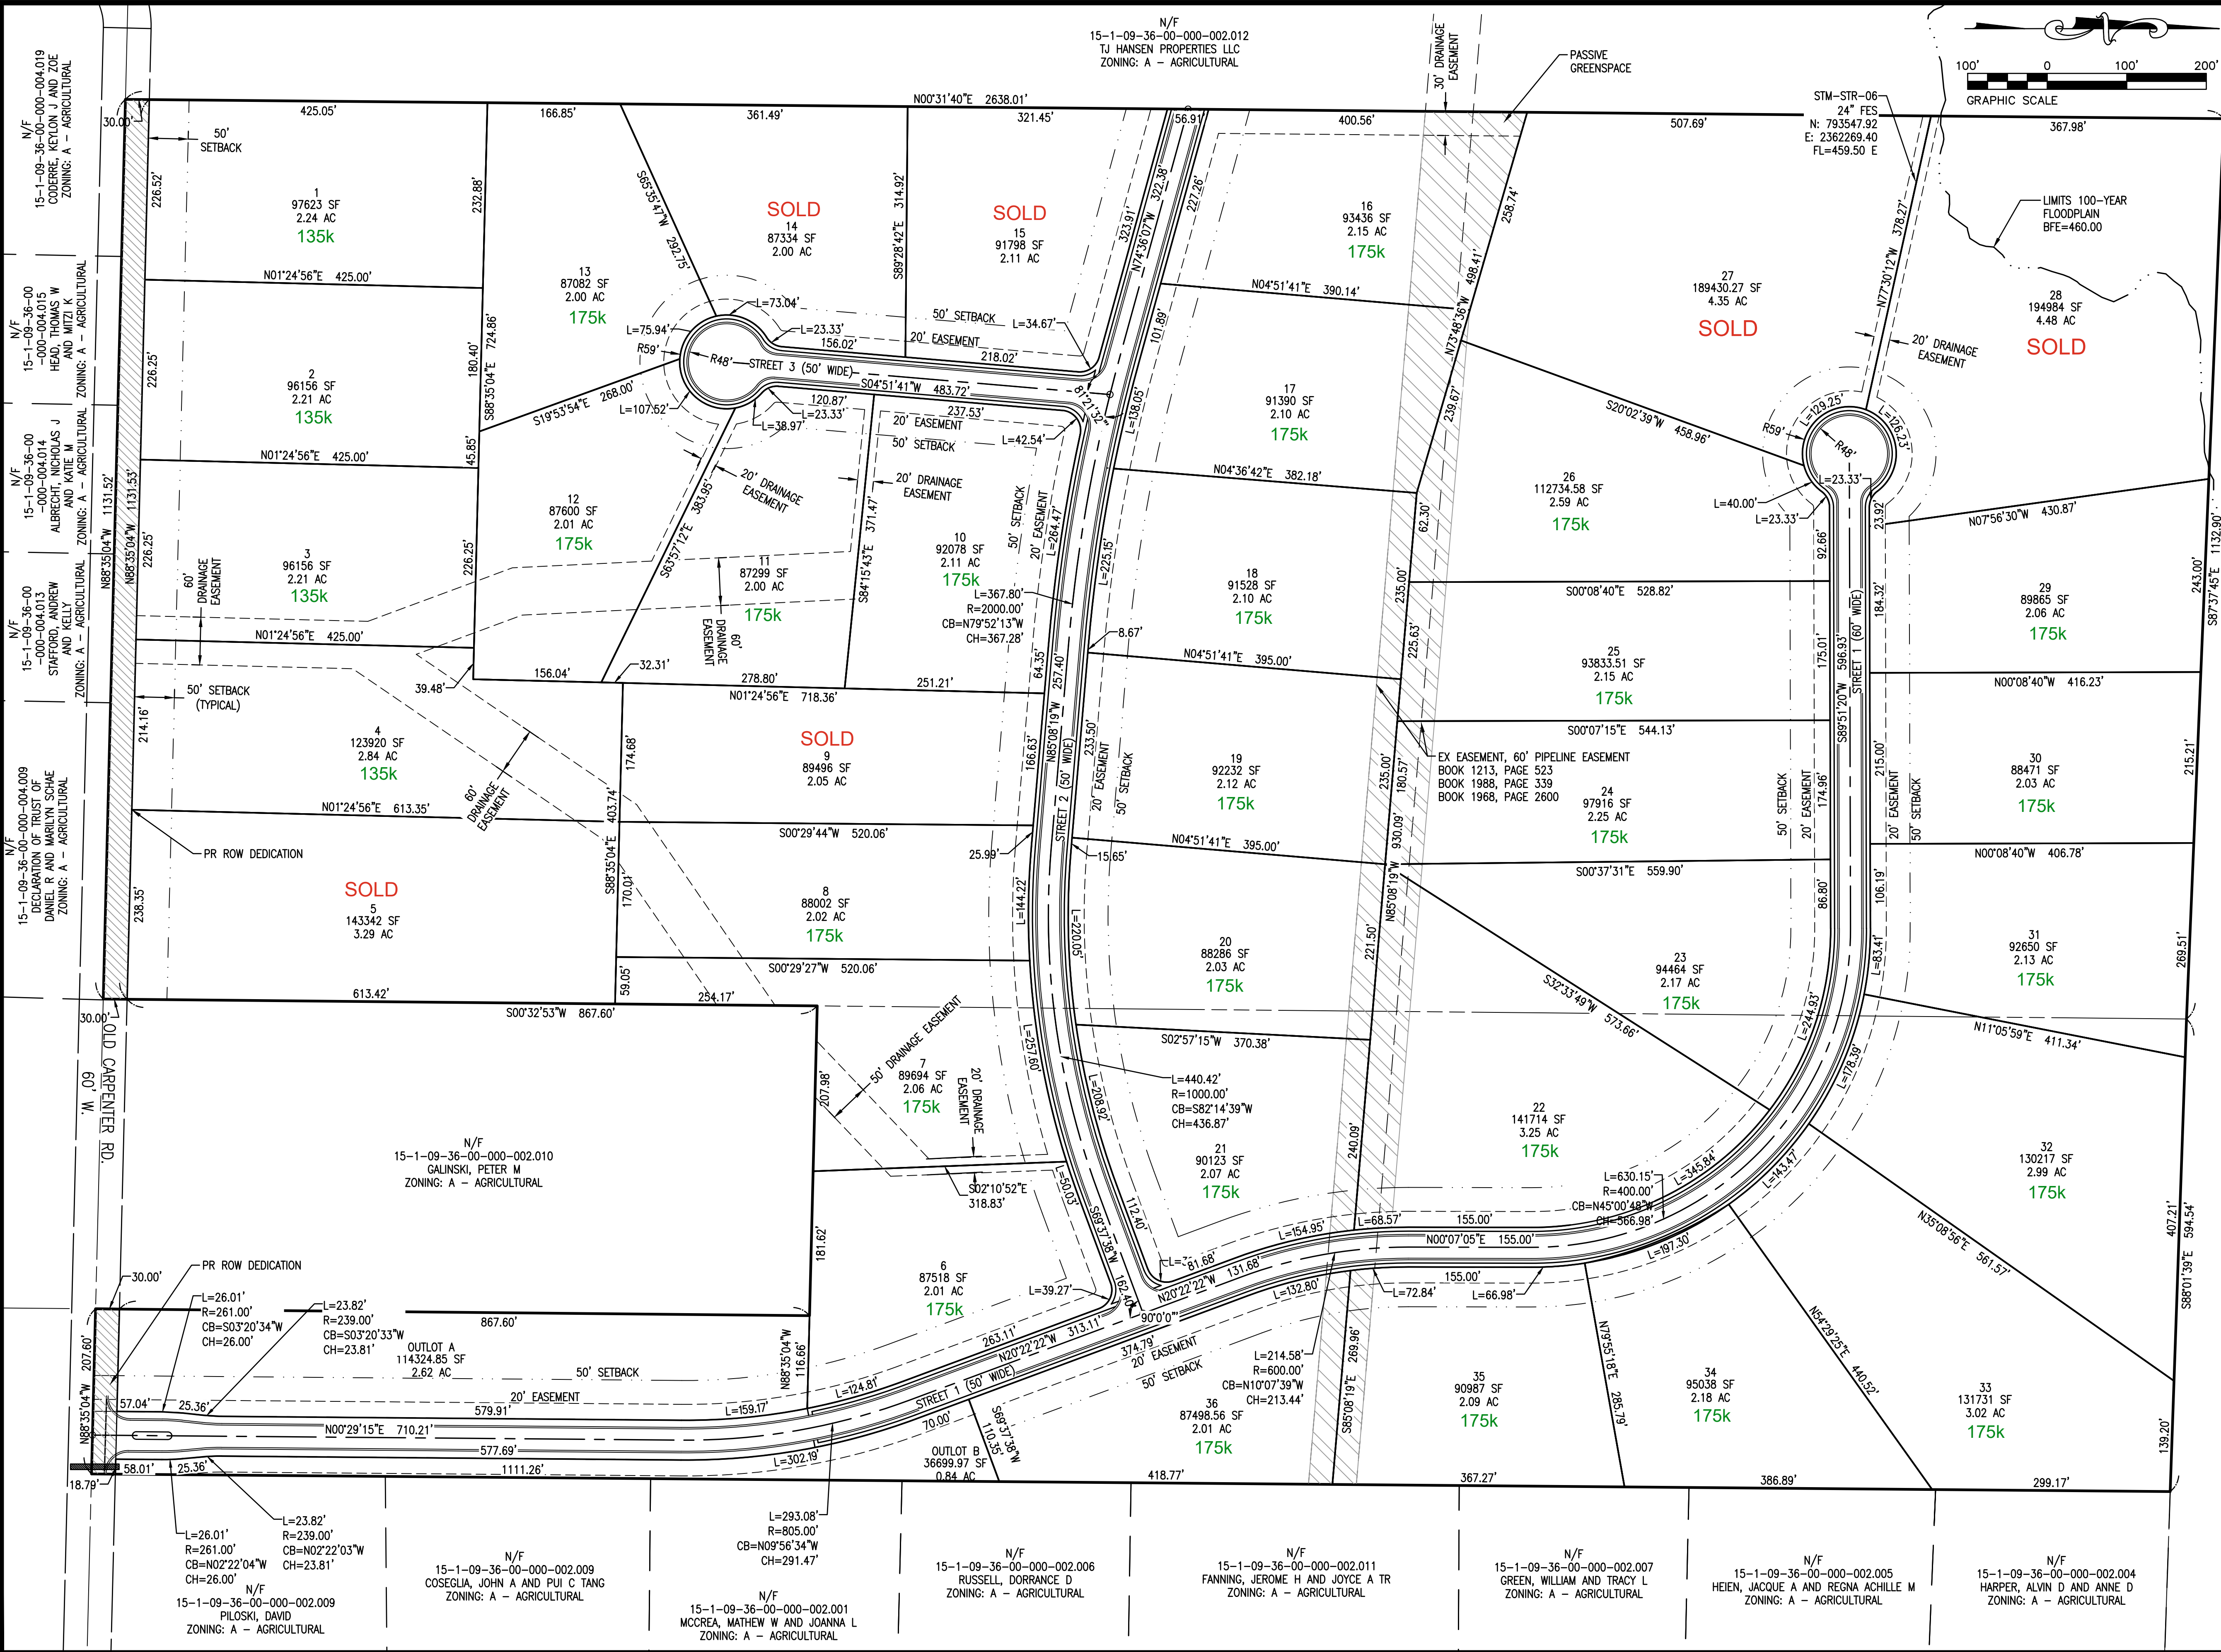

N/F 15-1-09-36-00-000-004.019 CODRRE, KEVON J AND ZOE ZONING: A - AGRICULTURAL

N/F 15-1-09-36-00-000-004.015 HEAD, THOMAS W AND MITZI K ZONING: A - AGRICULTURAL

N/F 15-1-09-36-00-000-004.014 ALBRECHT, NICHOLAS J AND KATIE M ZONING: A - AGRICULTURAL

N/F 15-1-09-36-00-000-004.013 STAFFORD, ANDREW AND KELLY ZONING: A - AGRICULTURAL

N/F 15-1-09-36-00-000-004.009 DIRECTIONAL USES OF DEDICATED PUBLIC RIGHTS OF WAY ZONING: A - AGRICULTURAL

N/F 15-1-09-36-00-000-002.010 GALINSKI, PETER M ZONING: A - AGRICULTURAL

N/F 15-1-09-36-00-000-002.009 COSEGLIA, JOHN A AND PUI C TANG ZONING: A - AGRICULTURAL

N/F 15-1-09-36-00-000-002.001 MCCREA, MATHEW W AND JOANNA L ZONING: A - AGRICULTURAL

N/F 15-1-09-36-00-000-002.006 RUSSELL, DORRANCE D ZONING: A - AGRICULTURAL


N/F 15-1-09-36-00-000-002.011 FANNING, JEROME H AND JOYCE A TR ZONING: A - AGRICULTURAL

N/F 15-1-09-36-00-000-002.007 GREEN, WILLIAM AND TRACY L ZONING: A - AGRICULTURAL

N/F 15-1-09-36-00-000-002.005 HEIEN, JACQUE A AND REGNA ACHILLE M ZONING: A - AGRICULTURAL

N/F 15-1-09-36-00-000-002.004 HARPER, ALVIN D AND ANNE D ZONING: A - AGRICULTURAL

N/F 15-1-09-36-00-000-002.012 TJ HANSEN PROPERTIES LLC ZONING: A - AGRICULTURAL

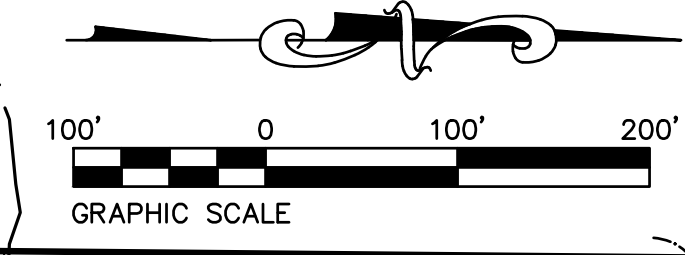

ILLINOIS SWANSEA COLUMBIA GLEN CARBON PEORIA DECATUR
MISSOURI ST. CHARLES ST. LOUIS COLUMBIA
TENNESSEE NASHVILLE CHATTANOOGA ATHENS

THOUVENOT, WADE & MOERCHEN, INC.
 GLEN CARBON OFFICE
 204 EVERGREEN LANE, UNIT B
 GLEN CARBON, ILLINOIS 62034
 (618) 656-4040
 WWW.TWM-INC.COM

PROF. LICENSE	NUMBER
IL. PROF. DESIGN FIRM	184-001220
IL. PROF. ENGR. CORP.	62-03570
IL. PROF. STR. ENGR. CORP.	81-005202
IL. PROF. LAND SURV. CORP.	048-000229
KS. PROF. ENGR. FACILITY	E-3256
MO. PROF. ENGR. CORP.	001528
MO. LAND SURVEYING CORP.	000346
TN. PROF. ENGR. FIRM	8974



SIGNATURE: _____
 DATE SIGNED: 7/8/24
 LICENSE EXPIRATION: 11/30/2025



ISSUED FOR REVIEW
 7/8/24

REV.	DATE	DESCRIPTION
1	4/23/24	COUNTY REVIEW COMMENTS
2		
3		
4		

DRAWN BY: BBG
 DESIGNED BY: JJV
 CHECKED BY: JJV
 APPROVED BY: JJV
 PROJECT NO: 230933

PROJECT:
 PRELIMINARY PLAT
 CEDAR RIDGE SUBDIVISION
 MADISON COUNTY, ILLINOIS

TITLE:
 PRELIMINARY PLAT

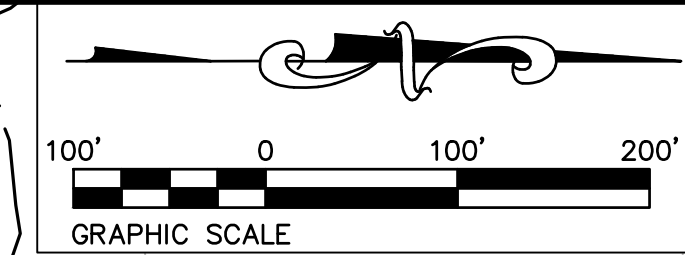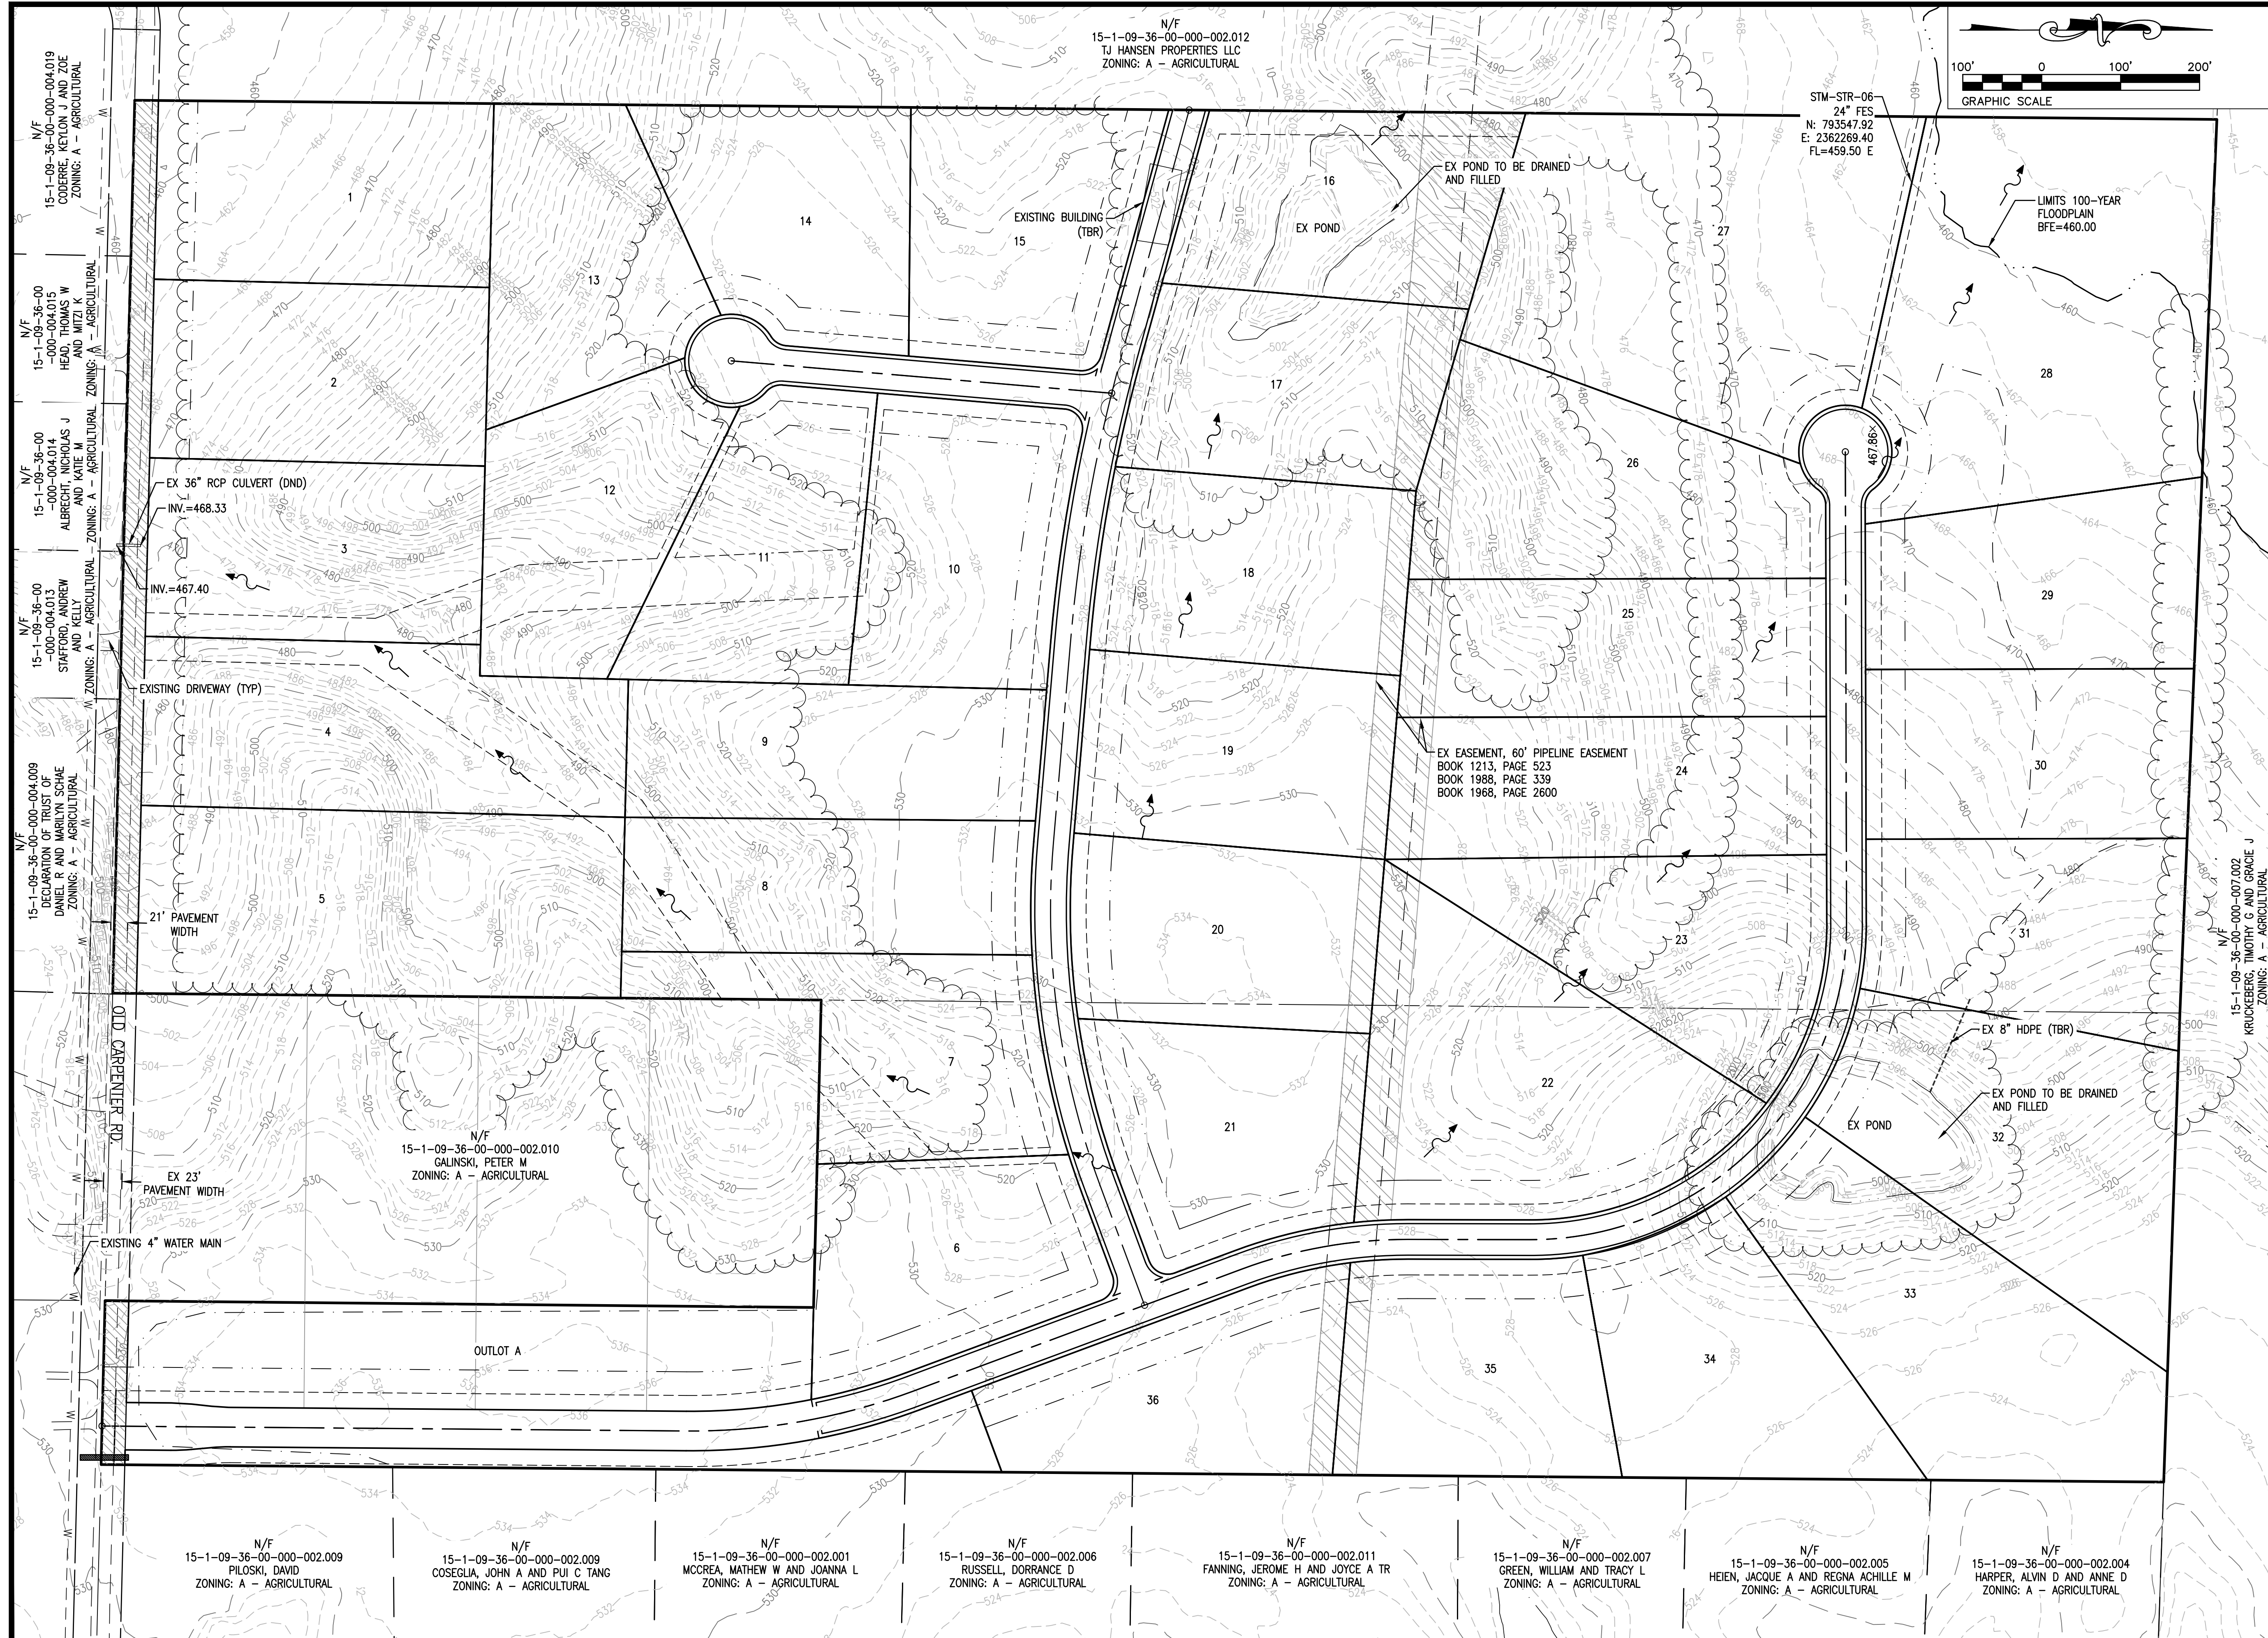


CONSULTING ENGINEERING
GEOSPATIAL SERVICES

- ILLINOIS SWANSEA, COLUMBIA, GLEN CARBON, PEORIA, DECATUR
- MISSOURI ST. CHARLES, ST. LOUIS, COLUMBIA
- TENNESSEE NASHVILLE, CHATTANOOGA, ATHENS

THOUVENOT, WADE & MOERCHEN, INC.

GLEN CARBON OFFICE
204 EVERGREEN LANE, UNIT B
GLEN CARBON, ILLINOIS
62034
(618) 656-4040
WWW.TWM-INC.COM

PROF. LICENSE	NUMBER
IL. PROF. DESIGN FIRM	184-001220
IL. PROF. ENGR. CORP.	62-035370
IL. PROF. STR. ENGR. CORP.	81-005202
IL. PROF. LAND SURV. CORP.	048-000029
KS. PROF. ENGR. FACILITY	E-3256
MO. PROF. ENGR. CORP.	001528
MO. LAND SURVEYING CORP.	000346
TN. PROF. ENGR. FIRM	8974

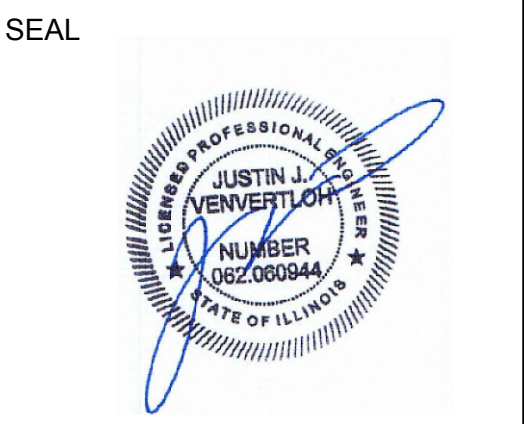

SIGNATURE:
DATE SIGNED: 7/8/24
LICENSE EXPIRATION: 11/30/2025



ISSUED FOR REVIEW
7/8/24

REV.	DATE	DESCRIPTION
△	4/23/24	COUNTY REVIEW COMMENTS
△		
△		
△		

DRAWN BY: BBG
DESIGNED BY: JJV
CHECKED BY: JJV
APPROVED BY: JJV
PROJECT NO: 230933

PROJECT:
PRELIMINARY PLAT
CEDAR RIDGE SUBDIVISION
MADISON COUNTY, ILLINOIS

TITLE:
EXISTING CONDITIONS

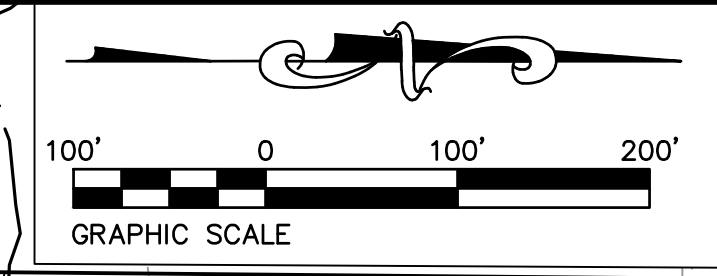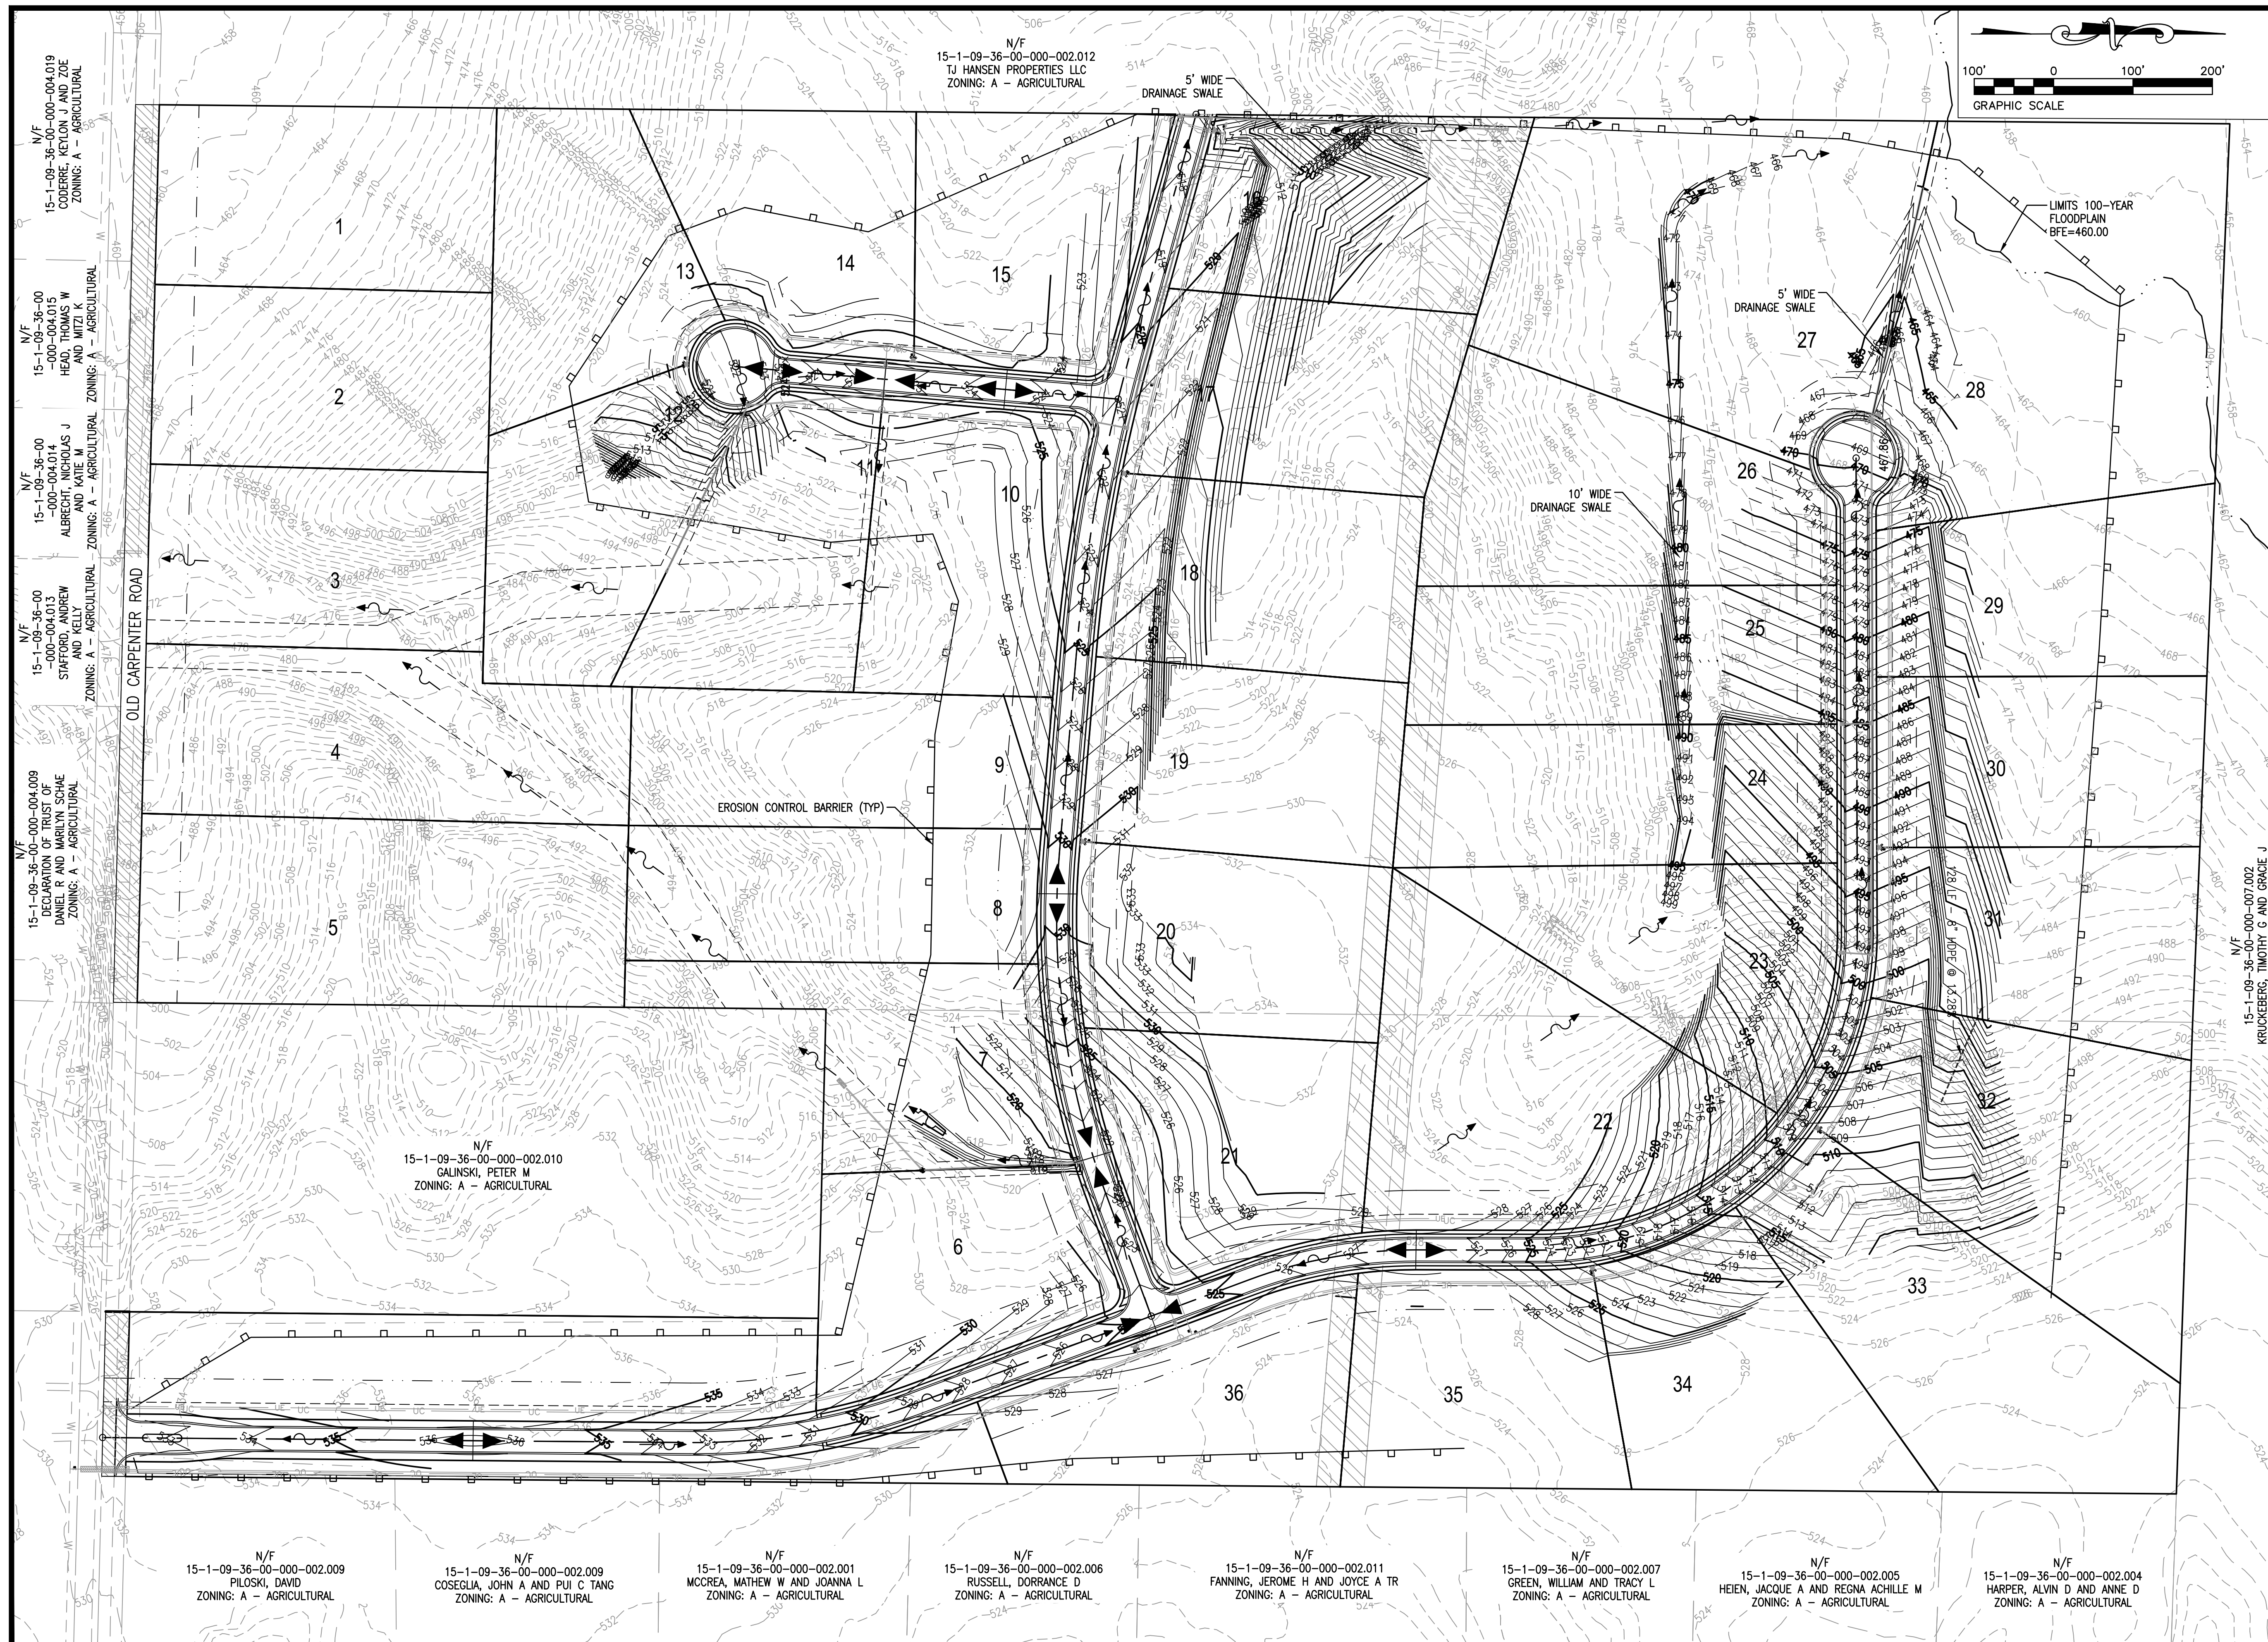

N/F
15-1-09-36-00-000-002.012
TJ HANSEN PROPERTIES LLC
ZONING: A - AGRICULTURAL

N/F
15-1-09-36-00-000-004.019
CODERRE, KEXLON J AND ZOE
ZONING: A - AGRICULTURAL

N/F
15-1-09-36-00-000-004.015
HEAD, THOMAS W
AND MITZI K
ZONING: A - AGRICULTURAL

N/F
15-1-09-36-00-000-004.014
ALBRECHT, NICHOLAS J
AND KATE M
ZONING: A - AGRICULTURAL

N/F
15-1-09-36-00-000-004.013
STAFFORD, ANDREW
AND KELLY
ZONING: A - AGRICULTURAL

N/F
15-1-09-36-00-000-004.009
DIRECTIONAL EASEMENTS OF
DRAINAGE AND UTILITY SERVICE
ZONING: A - AGRICULTURAL

N/F
15-1-09-36-00-000-002.010
GALINSKI, PETER M
ZONING: A - AGRICULTURAL

N/F
15-1-09-36-00-000-002.009
PILOSKI, DAVID
ZONING: A - AGRICULTURAL

N/F
15-1-09-36-00-000-002.009
COSEGLIA, JOHN A AND FUI C TANG
ZONING: A - AGRICULTURAL

N/F
15-1-09-36-00-000-002.001
MCCREA, MATHEW W AND JOANNA L
ZONING: A - AGRICULTURAL

N/F
15-1-09-36-00-000-002.006
RUSSELL, DORRANCE D
ZONING: A - AGRICULTURAL

N/F
15-1-09-36-00-000-002.011
FANNING, JEROME H AND JOYCE A TR
ZONING: A - AGRICULTURAL

N/F
15-1-09-36-00-000-002.007
GREEN, WILLIAM AND TRACY L
ZONING: A - AGRICULTURAL

N/F
15-1-09-36-00-000-002.005
HEIEN, JACQUE A AND REGNA ACHILLE M
ZONING: A - AGRICULTURAL

N/F
15-1-09-36-00-000-002.004
HARPER, ALVIN D AND ANNE D
ZONING: A - AGRICULTURAL

N/F
15-1-09-36-00-000-007.002
KRUCKEBERG, TIMOTHY G AND GRACE J
ZONING: A - AGRICULTURAL

TWM
CONSULTING ENGINEERING
GEOSPATIAL SERVICES
ILLINOIS SWANSEA COLUMBIA GLEN CARBON PEORIA DECATUR
MISSOURI ST. CHARLES ST. LOUIS COLUMBIA
TENNESSEE NASHVILLE CHATTANOOGA ATHENS

THOUVENOT, WADE & MOERCHEN, INC.
GLEN CARBON OFFICE
204 EVERGREEN LANE, UNIT B
GLEN CARBON, ILLINOIS
62034
(618) 656-4040
WWW.TWM-INC.COM

PROF. LICENSE	NUMBER
IL. PROF. DESIGN FIRM	184-001220
IL. PROF. ENGR. CORP.	62-035370
IL. PROF. STR. ENGR. CORP.	81-005202
IL. PROF. LAND SURV. CORP.	048-000029
KS. PROF. ENGR. FACILITY	E-3256
MO. PROF. ENGR. CORP.	001528
MO. LAND SURVEYING CORP.	000346
TN. PROF. ENGR. FIRM	8974

SEAL

SIGNATURE:
DATE SIGNED: 7/8/24
LICENSE EXPIRATION: 11/30/2025



ISSUED FOR REVIEW
7/8/24

REV.	DATE	DESCRIPTION
1	4/23/24	COUNTY REVIEW COMMENTS
2		
3		
4		

DRAWN BY: BBG
DESIGNED BY: JJV
CHECKED BY: JJV
APPROVED BY: JJV
PROJECT NO: 230933

PROJECT:
PRELIMINARY PLAT
CEDAR RIDGE SUBDIVISION
MADISON COUNTY, ILLINOIS

TITLE:
GRADING PLAN

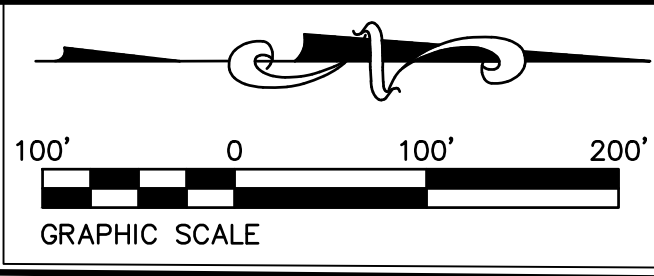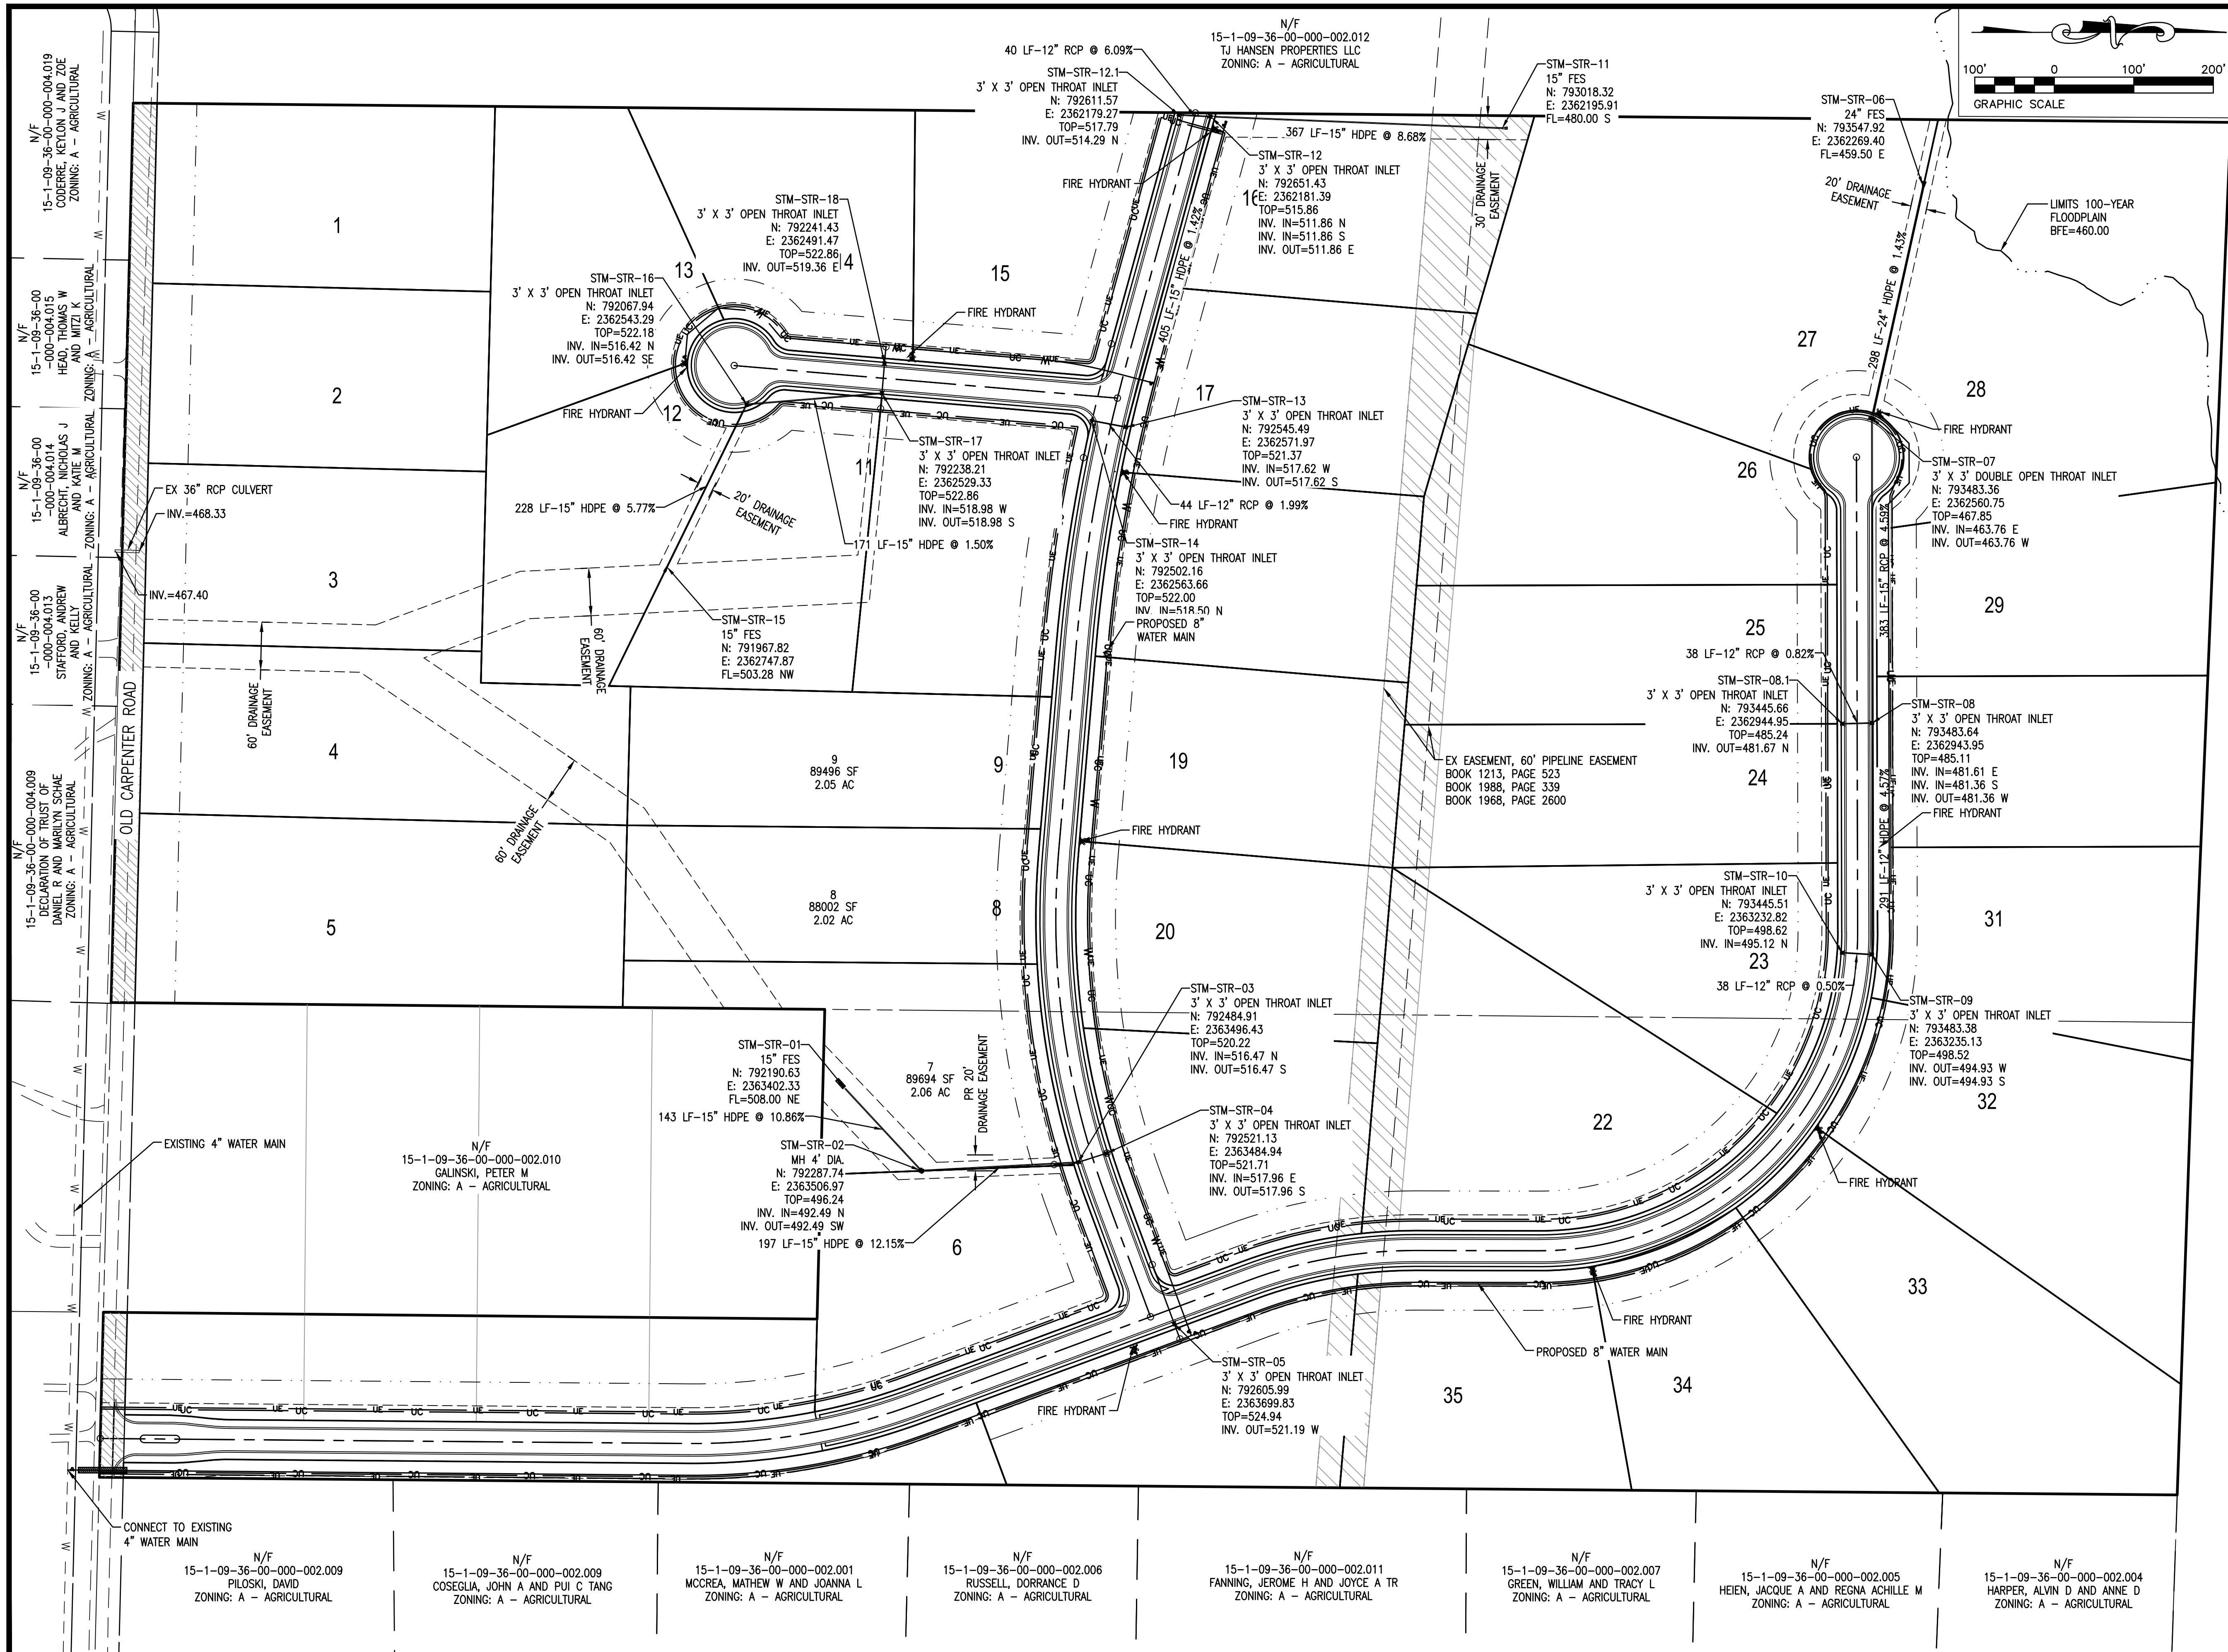

TWM
CONSULTING ENGINEERING
GEOSPATIAL SERVICES

ILLINOIS SWANSEA
COLUMBIA
GLEN CARBON
PEORIA
DECATUR


MISSOURI ST. CHARLES
ST. LOUIS
COLUMBIA

TENNESSEE NASHVILLE
CHATTANOOGA
ATHENS

THOUVENOT, WADE & MOERCHEN, INC.

GLEN CARBON OFFICE
204 EVERGREEN LANE, UNIT B
GLEN CARBON, ILLINOIS
62034
(618) 656-4040
WWW.TWM-INC.COM

PROF. LICENSE	NUMBER
IL. PROF. DESIGN FIRM	184-001220
IL. PROF. ENGR. CORP.	62-035370
IL. PROF. STR. ENGR. CORP.	81-005202
IL. PROF. LAND SURV. CORP.	048-000229
KS. PROF. ENGR. FACILITY	E-3256
MO. PROF. ENGR. CORP.	001528
MO. LAND SURVEYING CORP.	000346
TN. PROF. ENGR. FIRM	8974

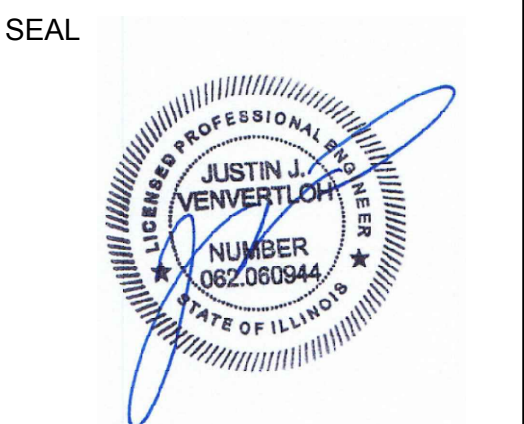

SIGNATURE:
DATE SIGNED: 7/8/24
LICENSE EXPIRATION: 11/30/2025

ISSUED FOR REVIEW
7/8/24


REV.	DATE	DESCRIPTION
△	4/23/24	COUNTY REVIEW COMMENTS
△		
△		
△		

DRAWN BY: BBG
DESIGNED BY: JJV
CHECKED BY: JJV
APPROVED BY: JJV
PROJECT NO: 230933

PROJECT:
PRELIMINARY PLAT
CEDAR RIDGE SUBDIVISION
MADISON COUNTY, ILLINOIS


TITLE:
UTILITY PLAN

LOCATION MAP

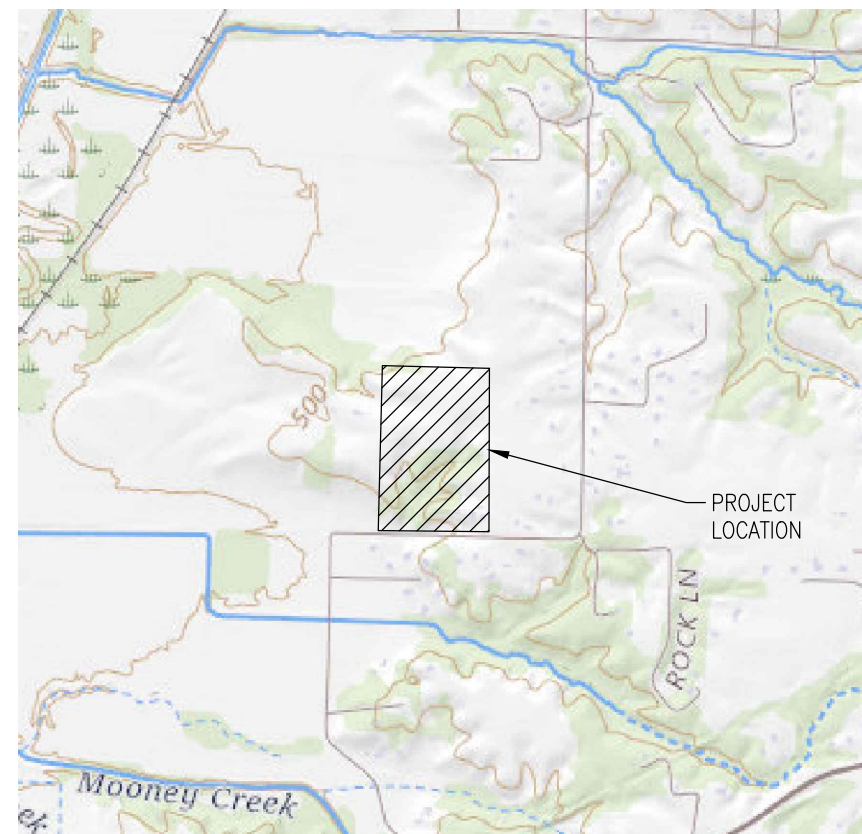


NOTES:

1. THERE ARE NO MUNICIPAL SEWERS AVAILABLE WITHIN 600' OF THIS SUBDIVISION.
2. A SEPTIC SUITABILITY REPORT PREPARED BY QUALITY TESTING ACCOMPANIES THIS PLAT.
3. THE SEPTIC SYSTEM WITH LATERAL LINES ARE TO BE INSTALLED BY A CONTRACTOR LICENSED WITH THE MADISON COUNTY ENVIRONMENTAL DEPARTMENT.
4. LATERALS SHALL NOT BE CLOSER THAN 10' TO THE PROPERTY LINE.
5. THE SEPTIC SYSTEM MUST BE A MINIMUM OF 100' FROM ANY WELL.
6. A CURTAIN DRAIN IS SHOWN FOR EACH LOT TO LOWER THE SEASONAL HIGH WATER TABLE; HOWEVER, IT IS ONLY REQUIRED ON LOTS WHERE THE WATER TABLE WARRANTS THE DRAIN.

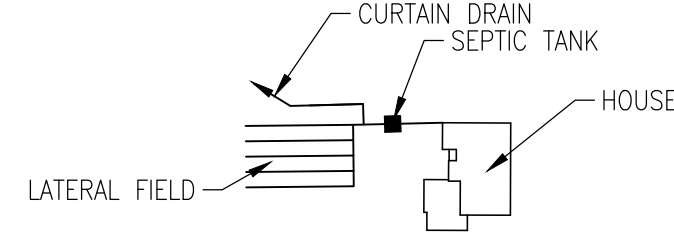


LEGEND

- APPROXIMATE BORING SITE FOR SOIL TESTING
- PROPOSED SUBDIVISION BOUNDARY LINE
- PROPOSED ROW LINE
- EXISTING ROW LINE
- 50' BUILDING SETBACK LINE UNLESS OTHERWISE NOTED.
- DRAINAGE AND UTILITY EASEMENT LINE SHALL BE 20' WIDE ADJACENT TO STREETS UNLESS OTHERWISE NOTED.

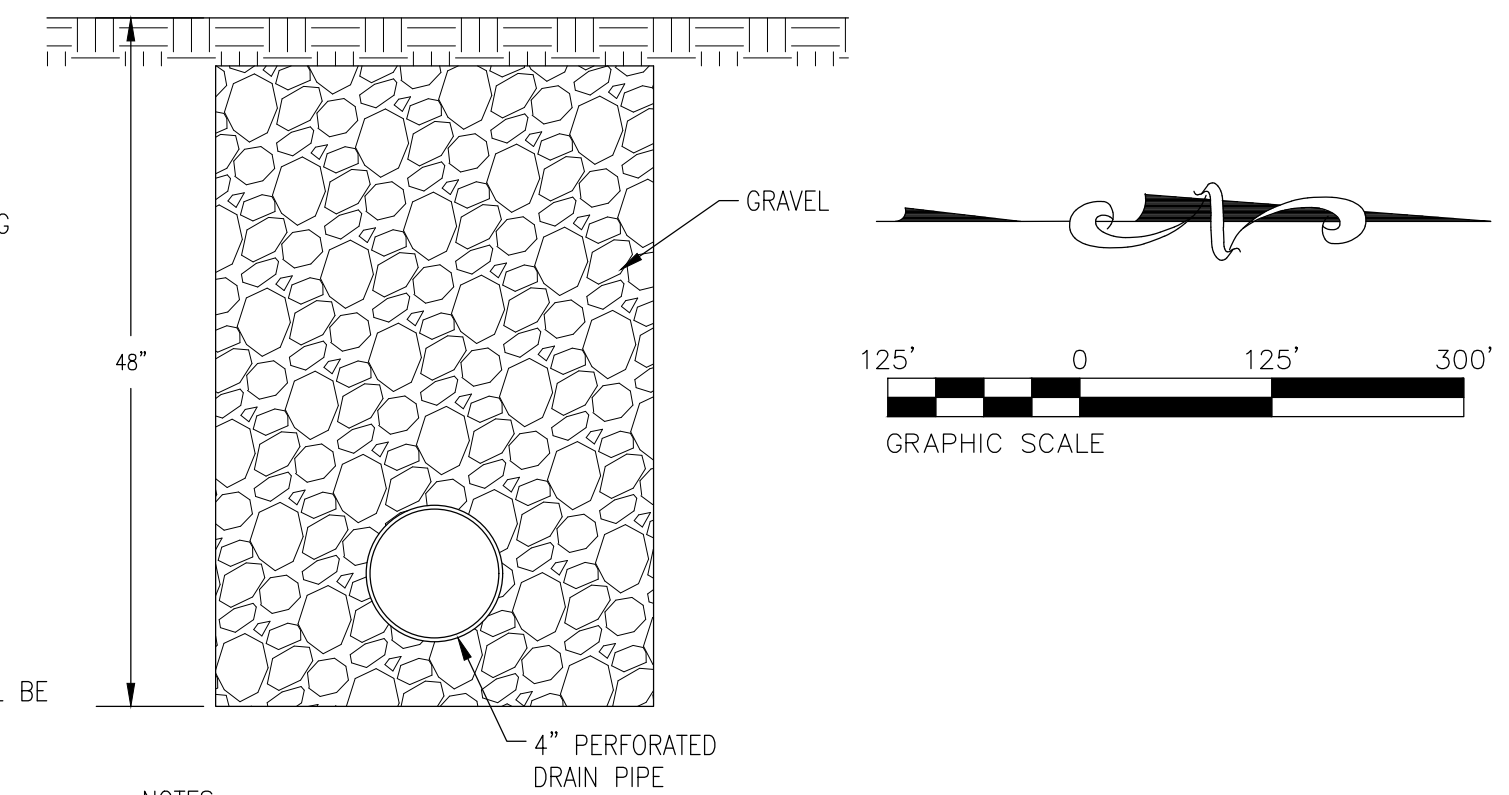

- NOTES:**
1. THE PURPOSE OF THE CURTAIN DRAINS IS TO LOWER THE SEASONAL HIGH WATER ELEVATION.
 2. CURTAIN DRAINS SHALL EXTEND TO INSURE 4' BELOW SEPTIC TANK.

CURTAIN DRAIN DETAIL

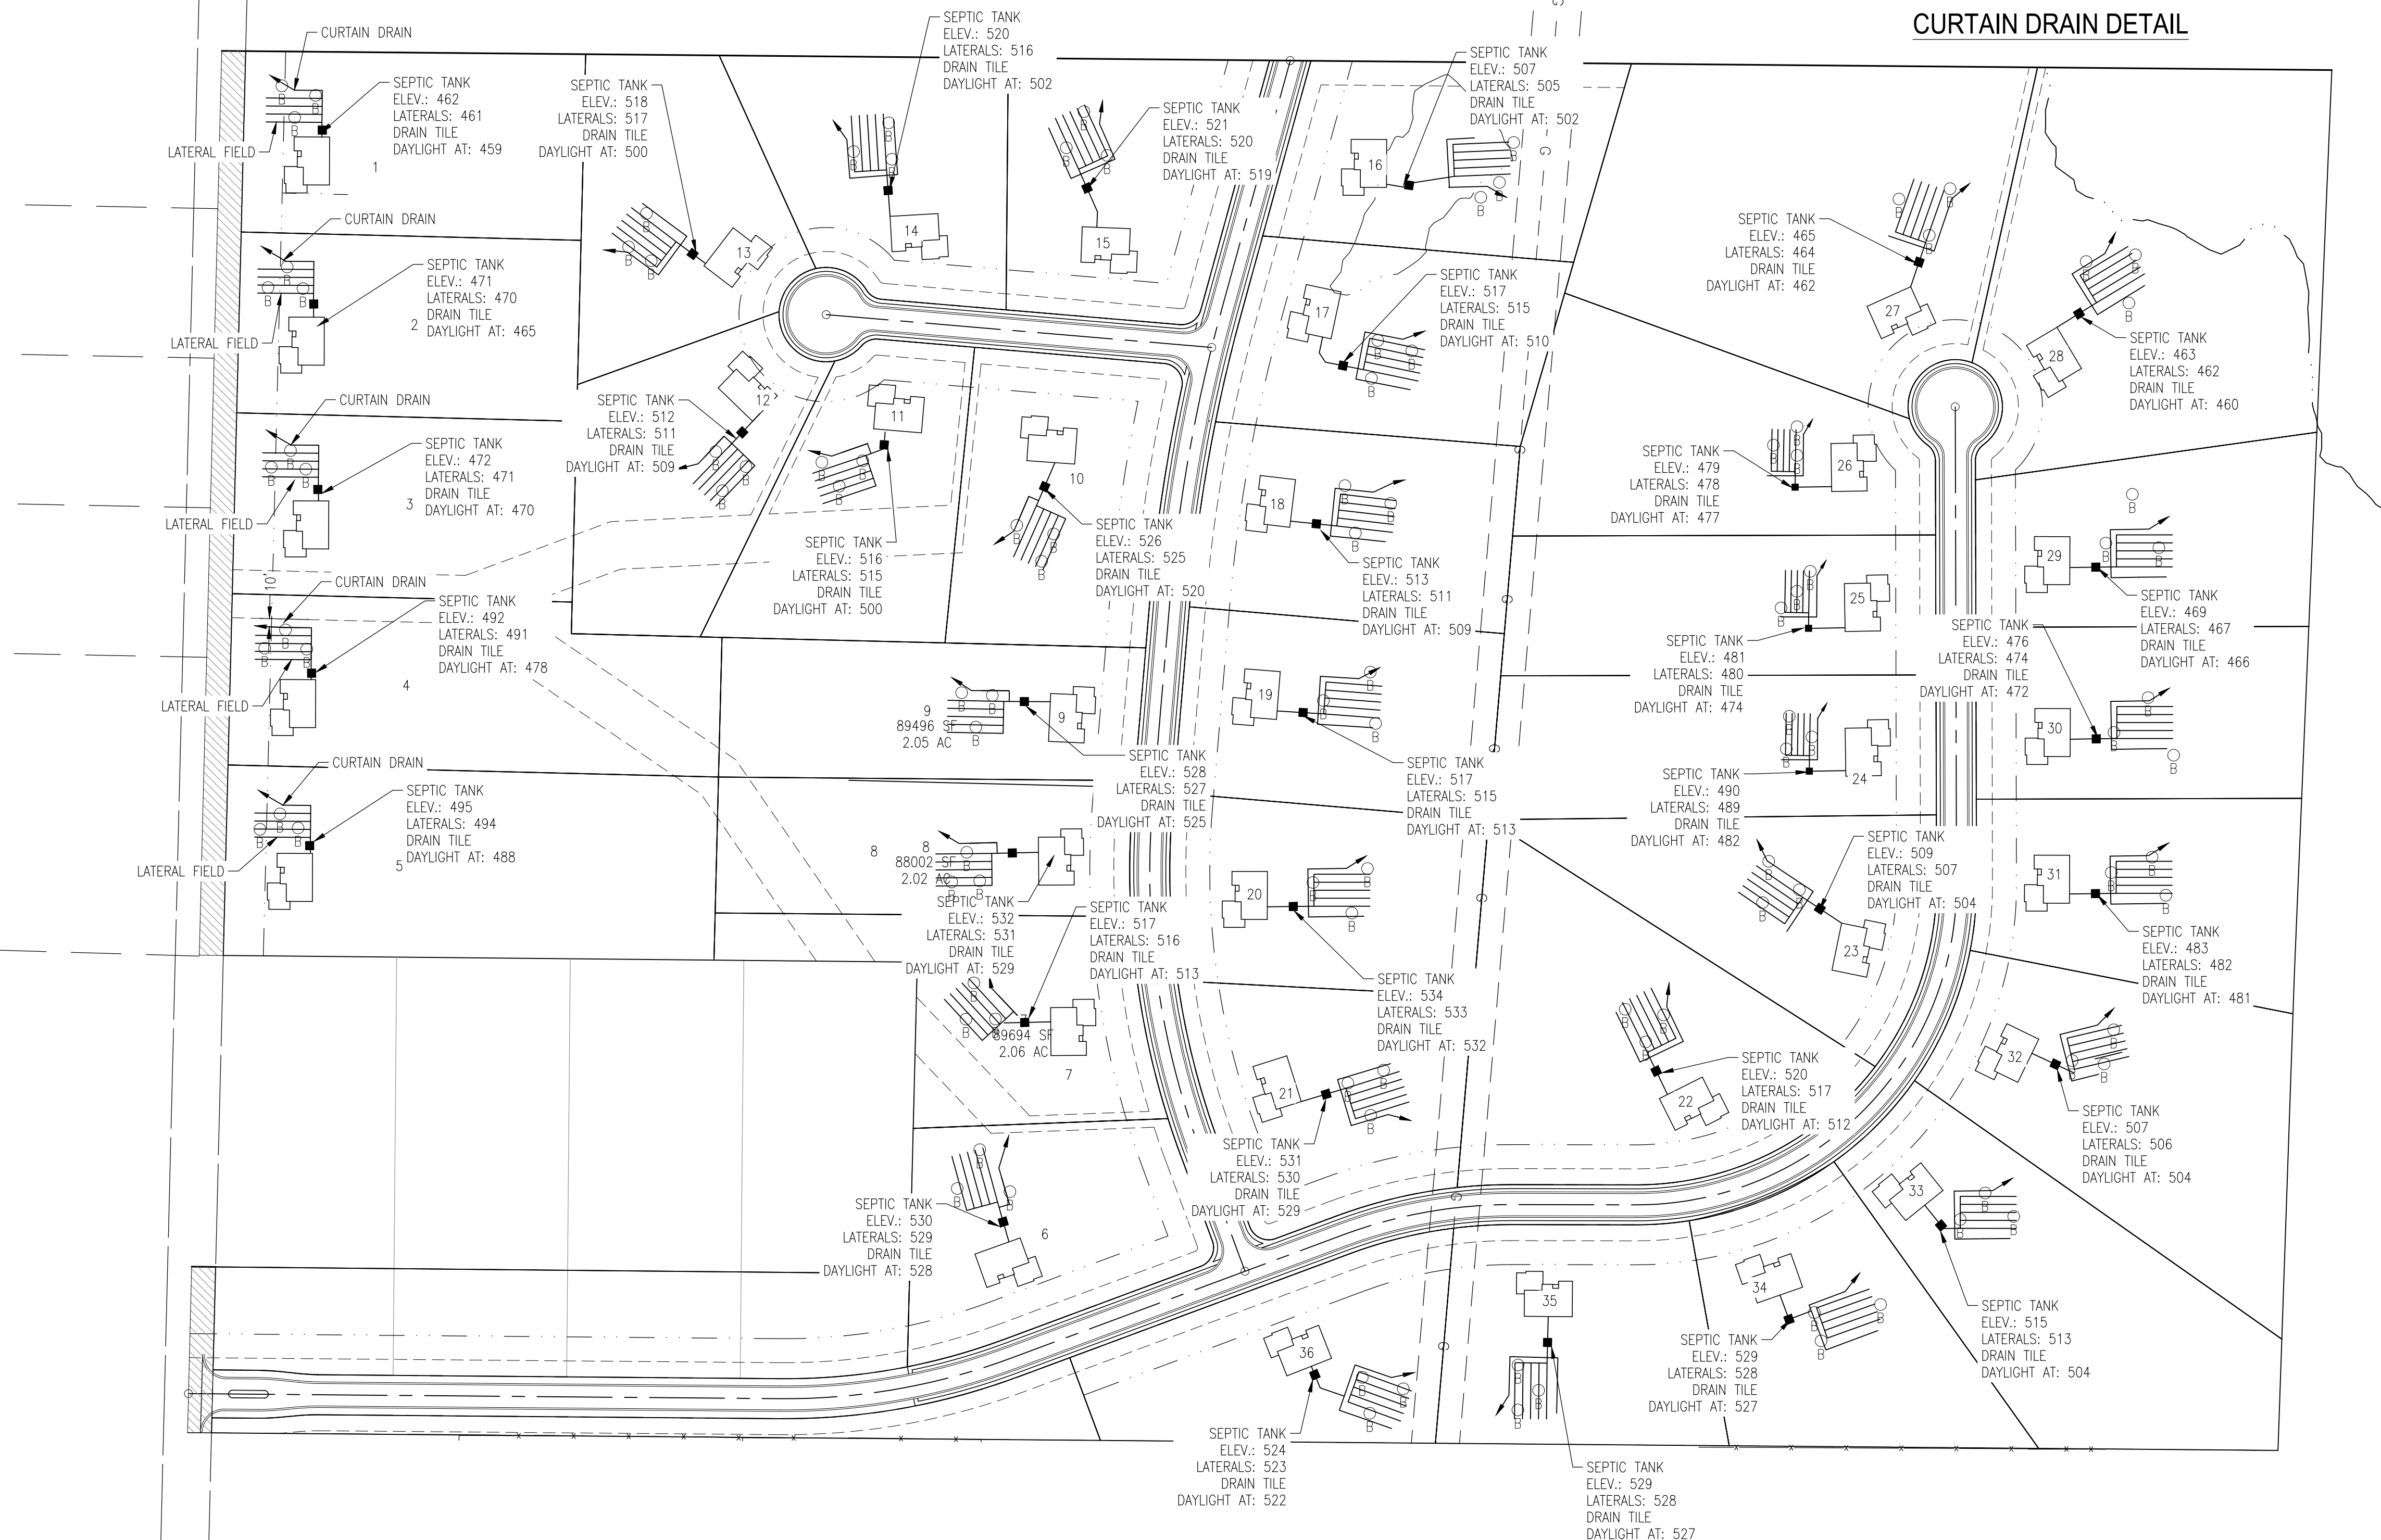

**CONSULTING ENGINEERING
GEOSPATIAL SERVICES**

- ILLINOIS SWANSEA
COLUMBIA
GLEN CARBON
PEORIA
DECATUR
- MISSOURI ST. CHARLES
ST. LOUIS
COLUMBIA
- TENNESSEE NASHVILLE
CHATTANOOGA
ATHENS

**THOUVENOT, WADE
& MOERCHEN, INC.**

GLEN CARBON OFFICE
204 EVERGREEN LANE, UNIT B
GLEN CARBON, ILLINOIS
62034
(618) 656-4040
WWW.TWM-INC.COM

PROF. LICENSE	NUMBER
IL. PROF. DESIGN FIRM	184-001220
IL. PROF. ENGR. CORP.	62-035370
IL. PROF. STR. ENGR. CORP.	81-005202
IL. PROF. LAND SURV. CORP.	048-000029
KS. PROF. ENGR. FACILITY	E-3256
MO. PROF. ENGR. CORP.	001528
MO. LAND SURVEYING CORP.	000346
TN. PROF. ENGR. FIRM	8974

SEAL



SIGNATURE:
DATE SIGNED: 7/8/24
LICENSE EXPIRATION: 11/30/2025

ISSUED FOR REVIEW
7/8/24

REV.	DATE	DESCRIPTION
1	4/23/24	COUNTY REVIEW COMMENTS

DRAWN BY: BBG
DESIGNED BY: JJV
CHECKED BY: JJV
APPROVED BY: JJV
PROJECT NO: 230933

PROJECT:
PRELIMINARY PLAT
CEDAR RIDGE SUBDIVISION
MADISON COUNTY, ILLINOIS

TITLE:
SEWAGE PLAT